


SEP 06 2022

St. Mary's County
Land Use & Growth Management

NOTE:
DESIGN IS GENERAL AND NOT SPECIFIC FOR PARTICULAR SITE CONDITIONS.
VERIFY DESIGN WITH SOILS AND STRUCTURAL ENGINEERING FOR
APPLICABILITY TO SITE CONDITIONS

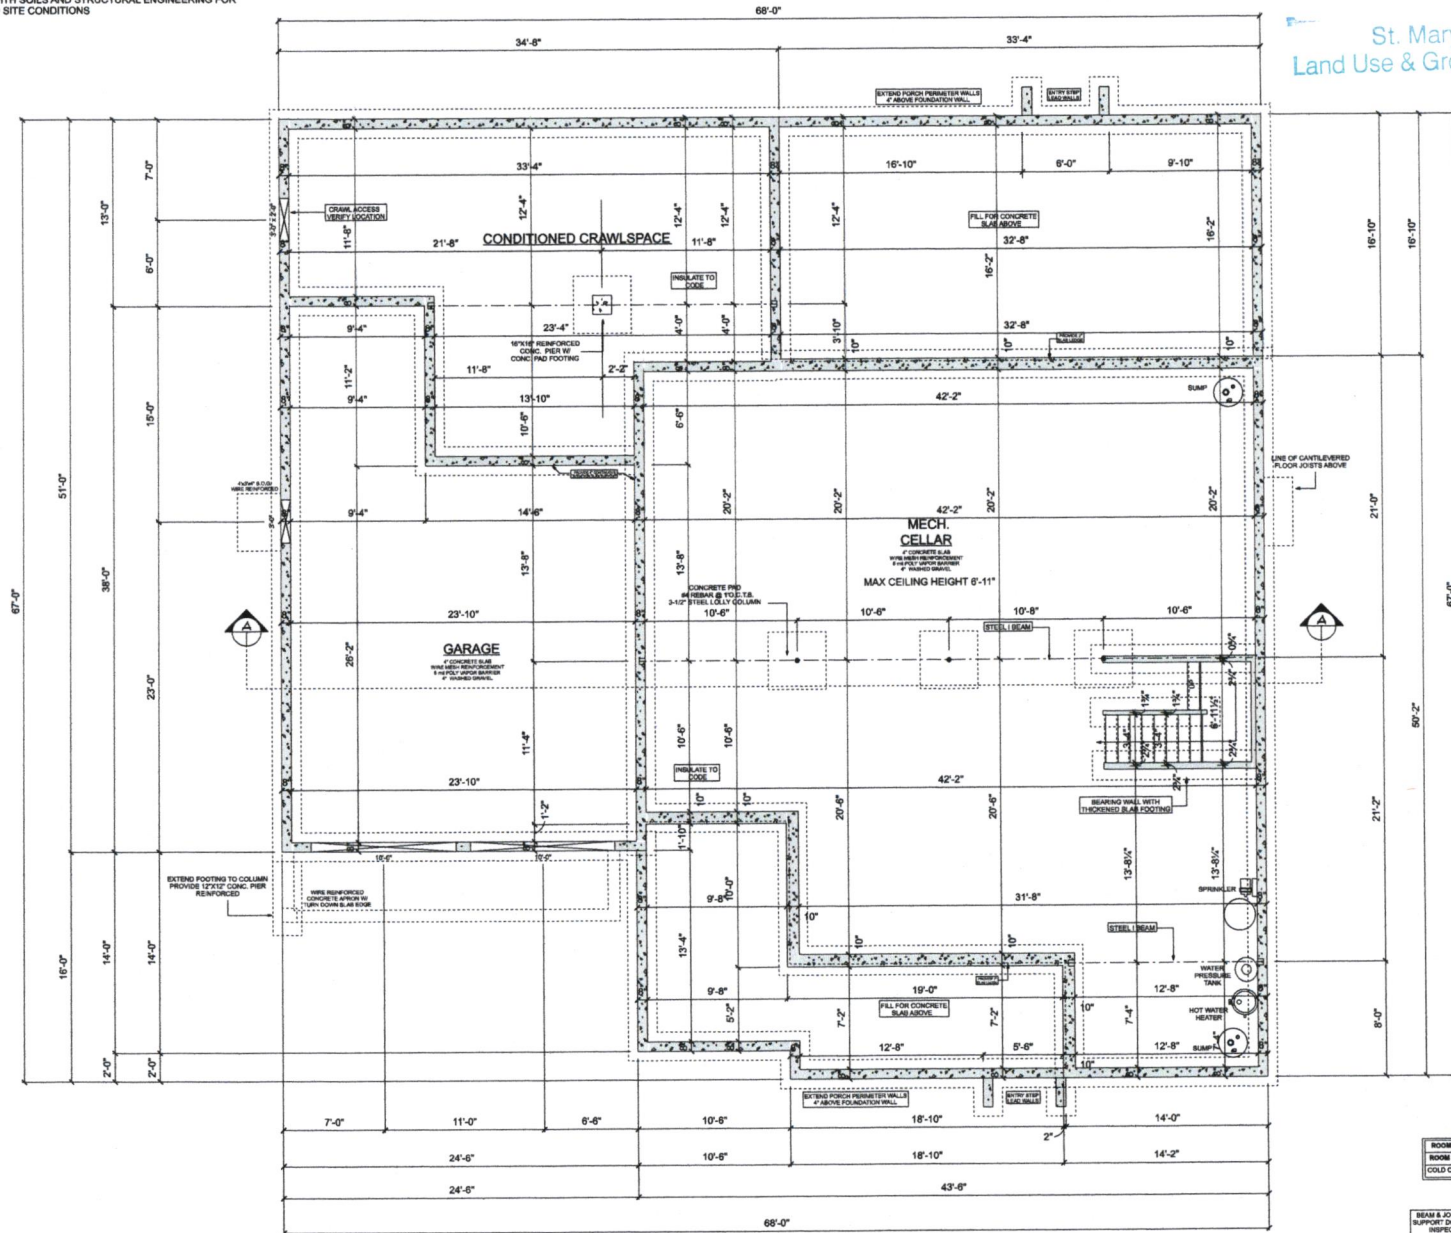

FOUNDATION PLAN

ROOM AREA SCHEDULE	
ROOM NAME	AREA
COLD CELLAR	1706.6 sq ft

BEAM & JOIST SIZES INCLUDED IN ENGINEERING
SUPPORT DOCUMENTS TO BE PROVIDED TO FIELD
INSPECTOR UPON FRAMING INSPECTION
(DESIGN BY OTHERS)

SONNY & BARBARA BROWN
RESIDENCE

PROJECT NAME

BROWN
RESIDENCE

PROJECT TYPE

SINGLE FAMILY
DWELLING

LOCATION

ST. MARYS COUNTY
MARYLAND

DRAWN BY

R.C.H.

DATE ISSUED

6/1/2022

REVISED

6/9/2022

SCALE

SCALE: 1/4" = 1'-0"

SHEET TITLE

SHEET NUMBER

A-3

SONNY & BARBARA BROWN
RESIDENCE

PROJECT NAME

BROWN
RESIDENCE

PROJECT TYPE

SINGLE FAMILY
DWELLING

LOCATION

ST. MARYS COUNTY
MARYLAND

DRAWN BY

R.C.H.

DATE ISSUED

6/1/2022

REVISED

6/9/2022


SCALE

SCALE: 1/4" = 1'-0"

SHEET TITLE

SHEET NUMBER

A-5

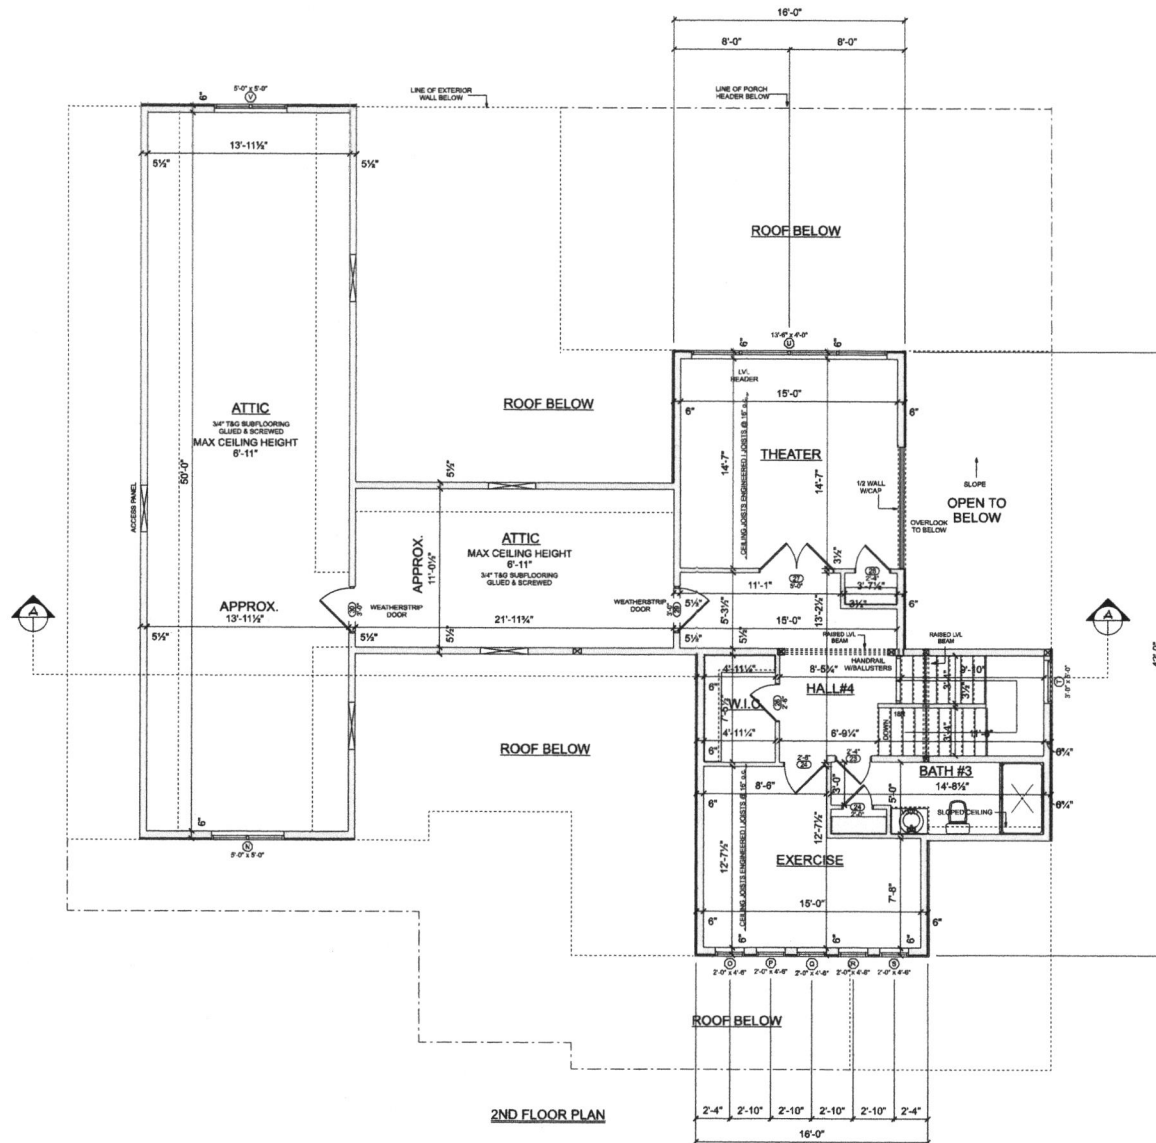

ROOM NAME	AREA
EXERCISE	154.0 sq. ft.
THEATRE	217.8 sq. ft.
BATH	85.8 sq. ft.

BEAM & JOIST SIZES INCLUDED IN ENGINEERING
SUPPORT DOCUMENTS TO BE PROVIDED TO FIELD
INSPECTOR UPON FRAMING INSPECTION
(DESIGN BY OTHERS)